


P:\20150363\ENGIN\2020 PAVEMENT PLAN\PLANS\20150363.20.DES.GEM01.DWG



EDGE MILL & OVERLAY
2" MILL & OVERLAY
FDR/CTS
SURFACE REHAB

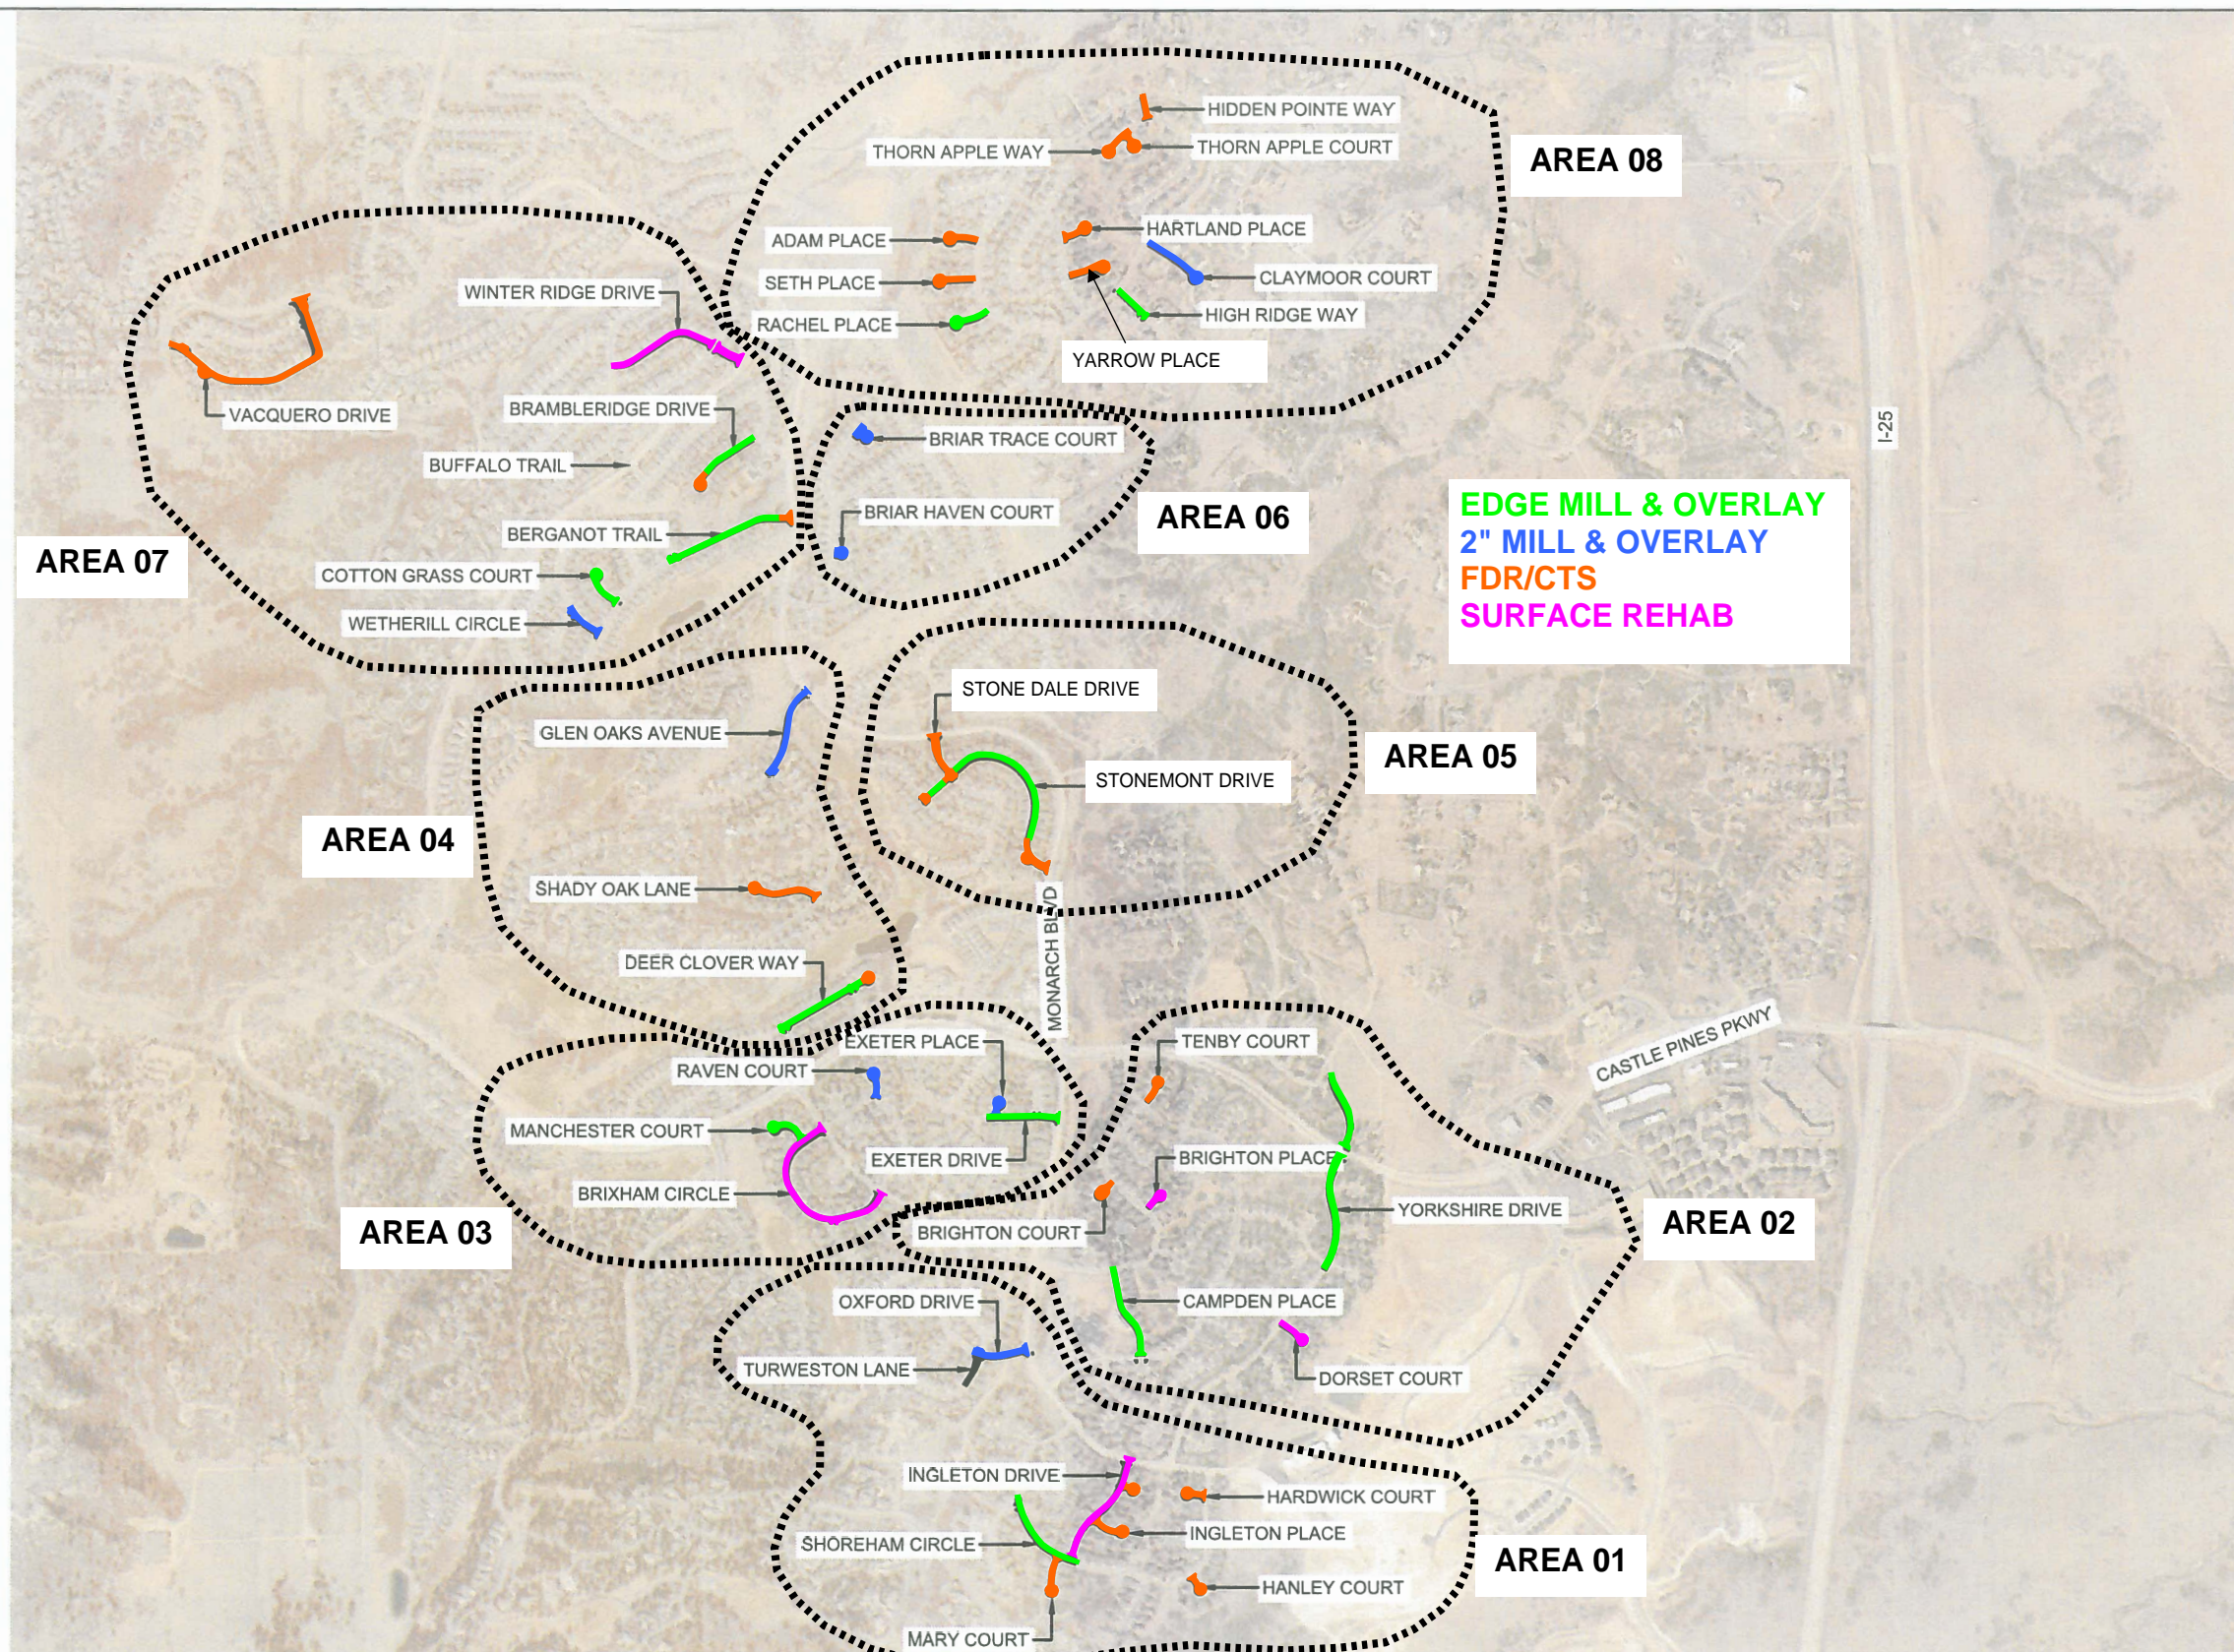

FEBRUARY 24, 2020 - AS ADVERTISED

PLOTTED BY: KYLE MORRIS, 2/24/2020 3:38 PM
 HORIZ. SCALE: N/A VERT. SCALE: N/A

Bohannan **Huston**
 www.bhinc.com 800.877.5332
 9785 Maroon Circle Suite 140 Englewood, CO 80112-5928

SHEET REVISIONS			
(R-X)	DATE	DESIGNER:	INITIALS



AS CONSTRUCTED	2020 PAVEMENT REHABILITATION OVERALL LAYOUT			PROJECT NO./CODE
NO REVISIONS:	DESIGNER: BDW			2020-PW-001
REVISED:	DETAILER: YUE XU	STR. NO'S:	N/A	
VOID:	SUBSET: DESIGN	SHEETS:	MAP-01 OF 01	SHEET NUMBER 06